




656 County Road
 Acton, ME 04001
 207-477-2956

Project Name: Dunkin' Donuts
File Name: Roof Mount Sign
 Orange Blade Awnings

Location: 14 Dedham St
 Dover, MA
Layout by: MS
Layout: Roof sign smaller
Date: 6/1/15
Rev:

Notes:
 These drawings are the exclusive property of Dasco Signs and are the result of the original work of the designer. No part of this drawing may be reproduced or transmitted in any form or by any means, electronic or mechanical, including photocopying, recording, or by any information storage and retrieval system, without express written permission of Dasco Signs is prohibited.
 This is a sketch only. Field measurements may or may not need to be verified.
 The accuracy of this color rendering is limited by media and output devices and is intended for representational use only. Actual manufacturing process may vary. 100% color matching of submitted specifications cannot be guaranteed.
 If an electric sign, compliance with the National Electric Code, and proper grounding and bonding of the sign.

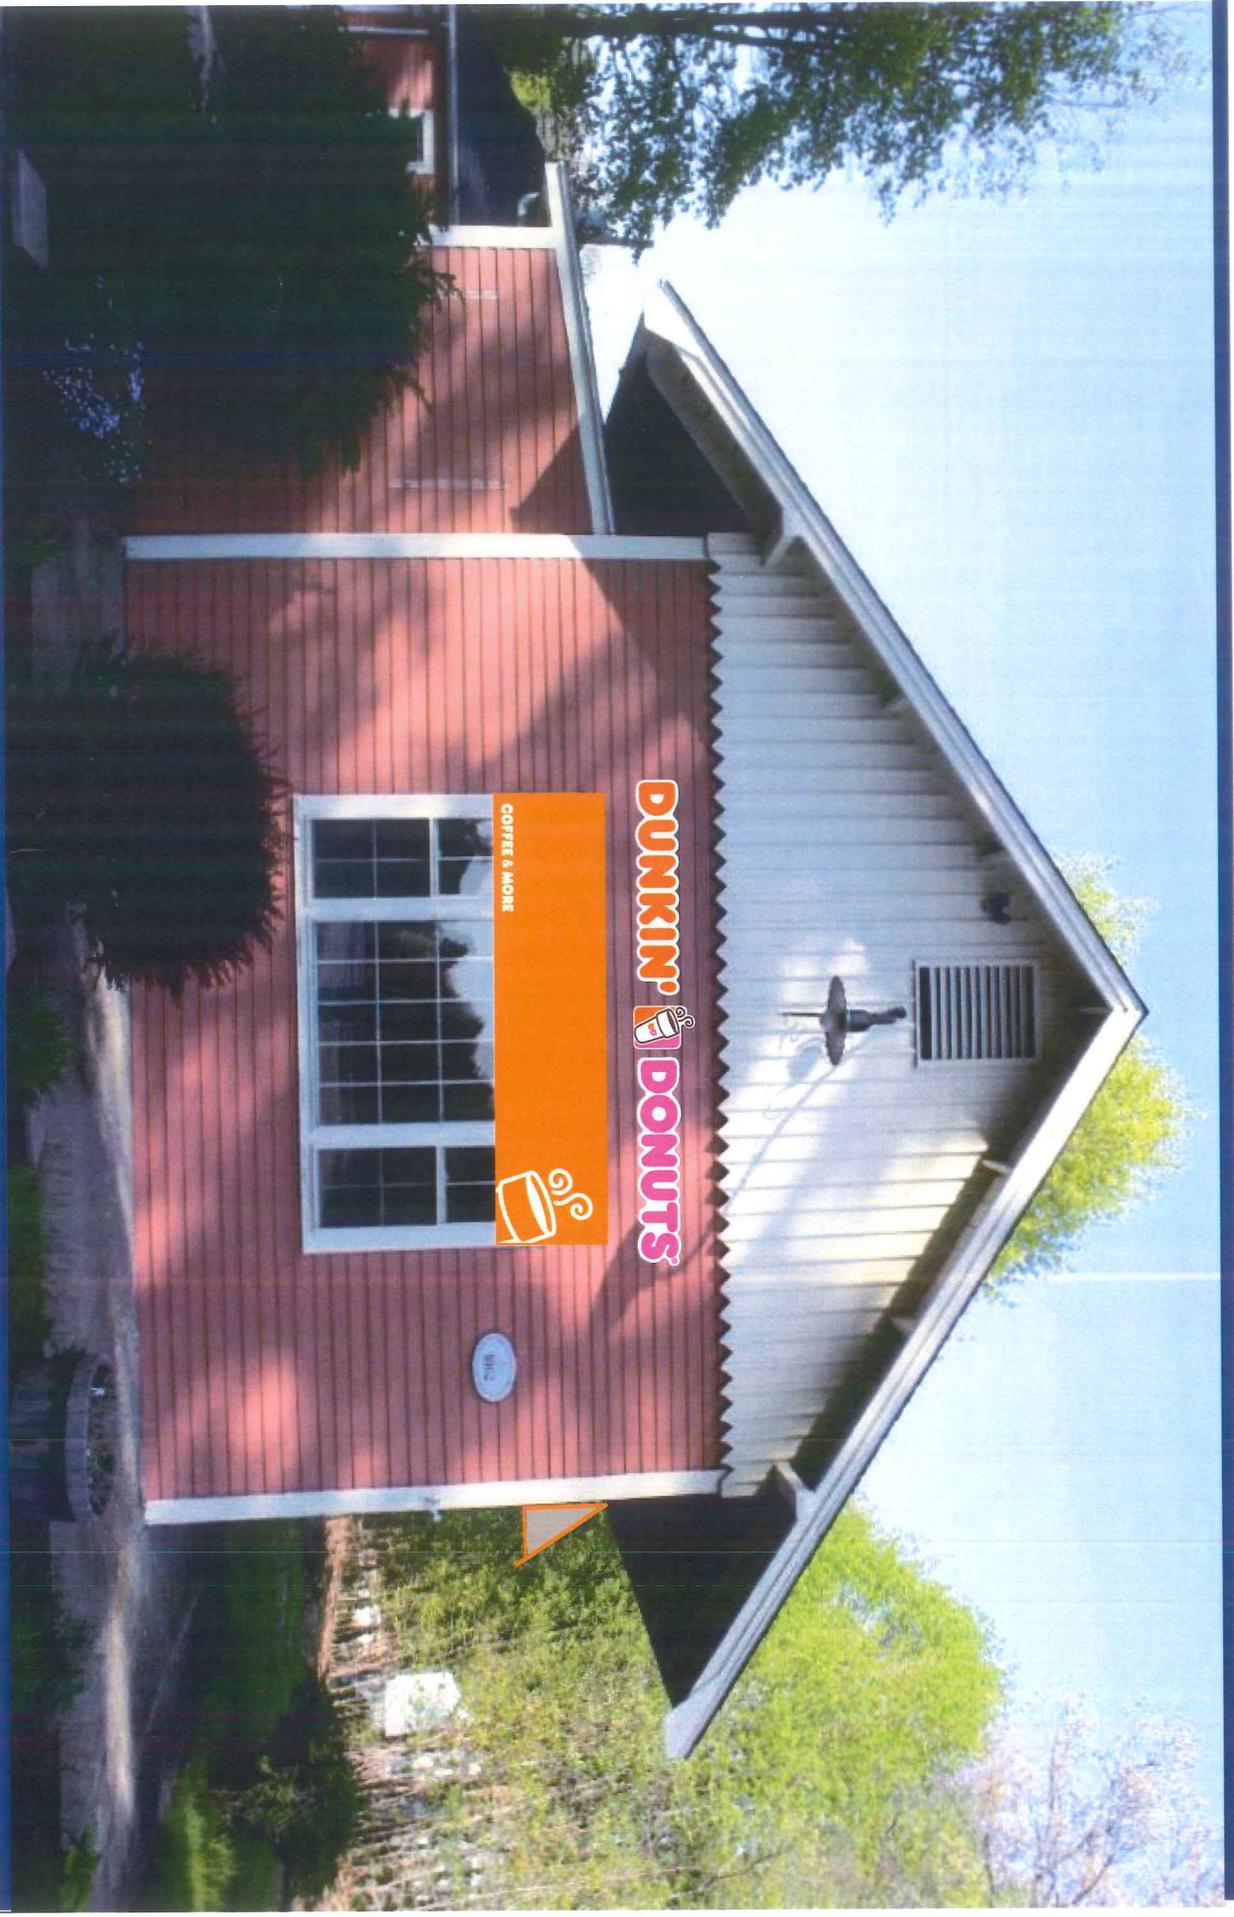

656 County Road
Acton, ME 04001
207-477-2956

Project Name: Dunkin' Donuts

File Name: 11.8" In Line with 16.7" Cup
Cloud Wall Sign
with Orange Blade Awning

Location: 14 Dedham St
Dover, MA


Layout by: MS
Version: 2a
Date: 6/1/15
Rev: 1

Notes:
These drawings are the exclusive property of Dasco Signs and are the result of the original work of its employees. All rights to the use, or duplication in any manner without express written permission of Dasco Signs is prohibited.
This is a sketch only-field measurements may or may not need to be verified.
The accuracy of the color rendering is limited by media and output devices and is intended for representational use only. Actual manufacturing colors also vary depending on processes and materials used. 100% color matches of submitted specifications cannot be guaranteed.
If an electric sign, compliance with the National Electric Code, Underwriters Laboratory, and/or local codes will be adhered to, including proper grounding and bonding of the sign.


Exhibit 1
6-1-15

Overall Length

137"

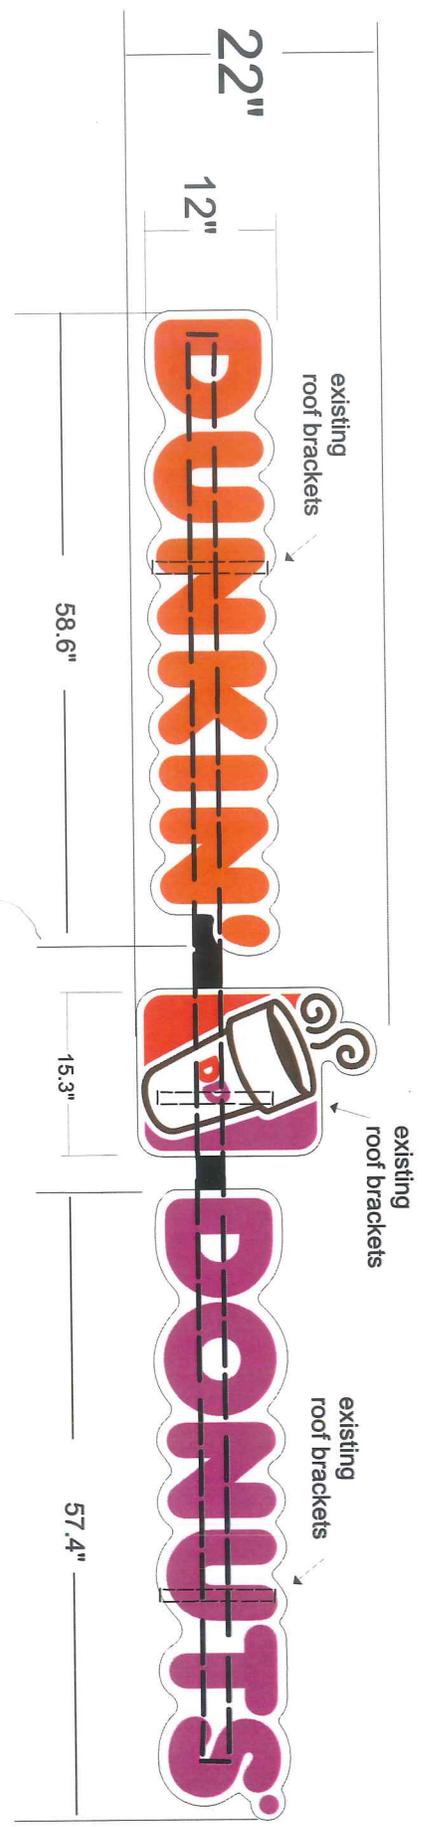

Color and Material Notes:
1/2" Sintra (PVC) material
white cloud shape,
Letters/cup shapes painted
Dunkin' Donuts orange/pink/brown

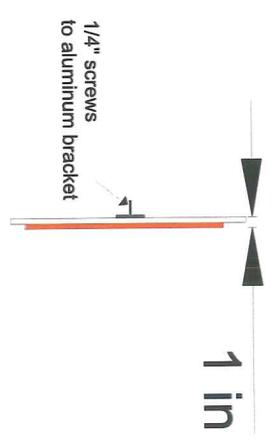

side view



656 County Road
Acton, ME 04001
207-477-2956

Dunkin' Donuts
Proposed 12" In-Line Cloud
with 22" cup
Roof Mount Sign

Exhibit 2
6-1-15



Color and Material Notes:
1/2" Sintra (PVC) material
white cloud shape,
Letters/cup shapes painted
Dunkin' Donuts orange/pink/brown

Externally illuminated

side view




656 County Road
Acton, ME 04001
207-477-2956

Dunkin' Donuts
Proposed 15" In-Line Cloud
with 24" cup
Wall Sign

28 sq ft

Exhibit 3
6-1-15

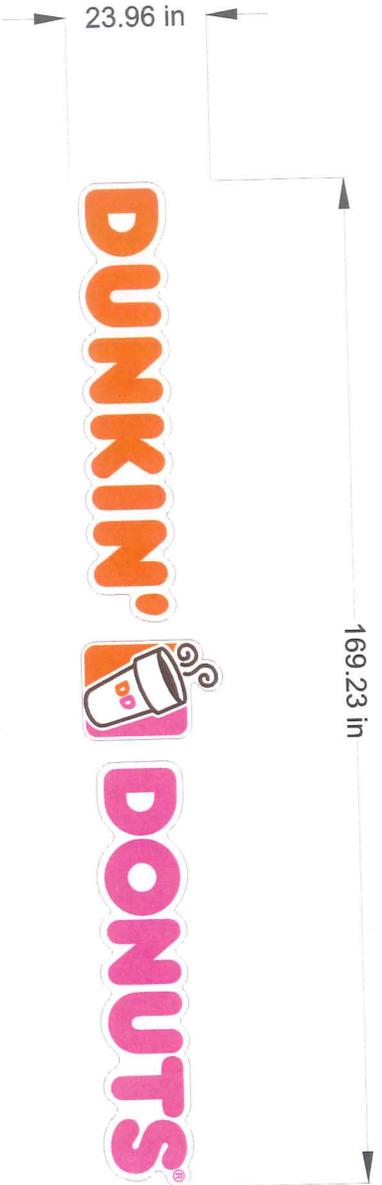

15 sq ft



656 County Road
Acton, ME 04001
207-477-2956


Project Name: Dunkin' Donuts
File Name: wall sign comparison

Location: 14 Dedham St
Dover, MA
Layout by: MS
Layout: wall sign compare
Date: 6/1/15
Rev:

Notes:
These drawings are the exclusive property of Dasco Signs and are the result of the use of its equipment, processes, and materials. Any reproduction or duplication in any form without express written permission of Dasco Signs is prohibited.
This is a sketch only; field measurements may or may not need to be verified.
The accuracy of this color rendering is limited by media and output devices and is intended for representational use only. Actual manufacturing/graphic colors also vary depending on processes and materials used. Color reproduction of submitted specifications cannot be guaranteed.
If an electric sign, compliance with the National Electric Code, Underwriters Laboratory, and/or local codes will be achieved to, including proper grounding and bonding of the sign.

Exhibit 4
6-1-15

side view

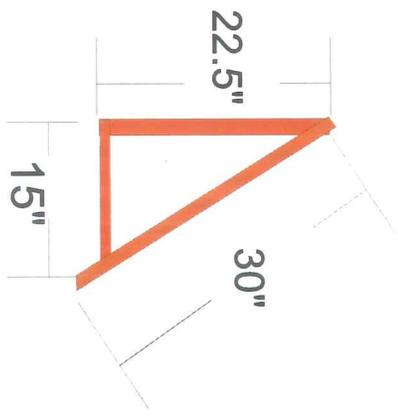

Color and Material Notes:


1" x 2" x .125"
aluminum tube at top,
other tubes are
1" x 1" x .125"

Arton Orange Vinyl Fabric
on face of awning

Coffee & More/Cup Shape
eradicated from orange



10'

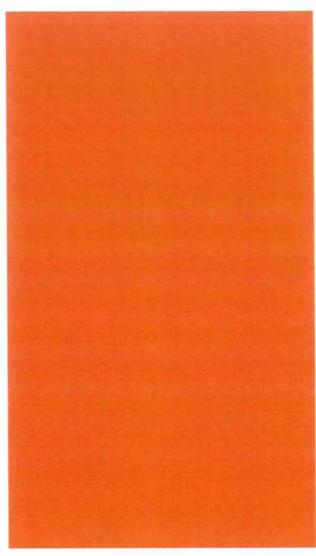

52"



656 County Road
Acton, ME 04001
207-477-2956

Proposed
Front & Side Awnings
Dover, MA



GLM ENGINEERING CONSULTANTS INC.
19 EXCHANGE STREET
HOLLISTON, MASS. 01746
(508) 429-1100

SCALE : 1" = 30' JANUARY 14, 2013

PLOT PLAN OF LAND
14 DEDHAM STREET
DOVER, MASSACHUSETTS

